




UPPER FLOOR PLAN  
1332 SQ. FT.

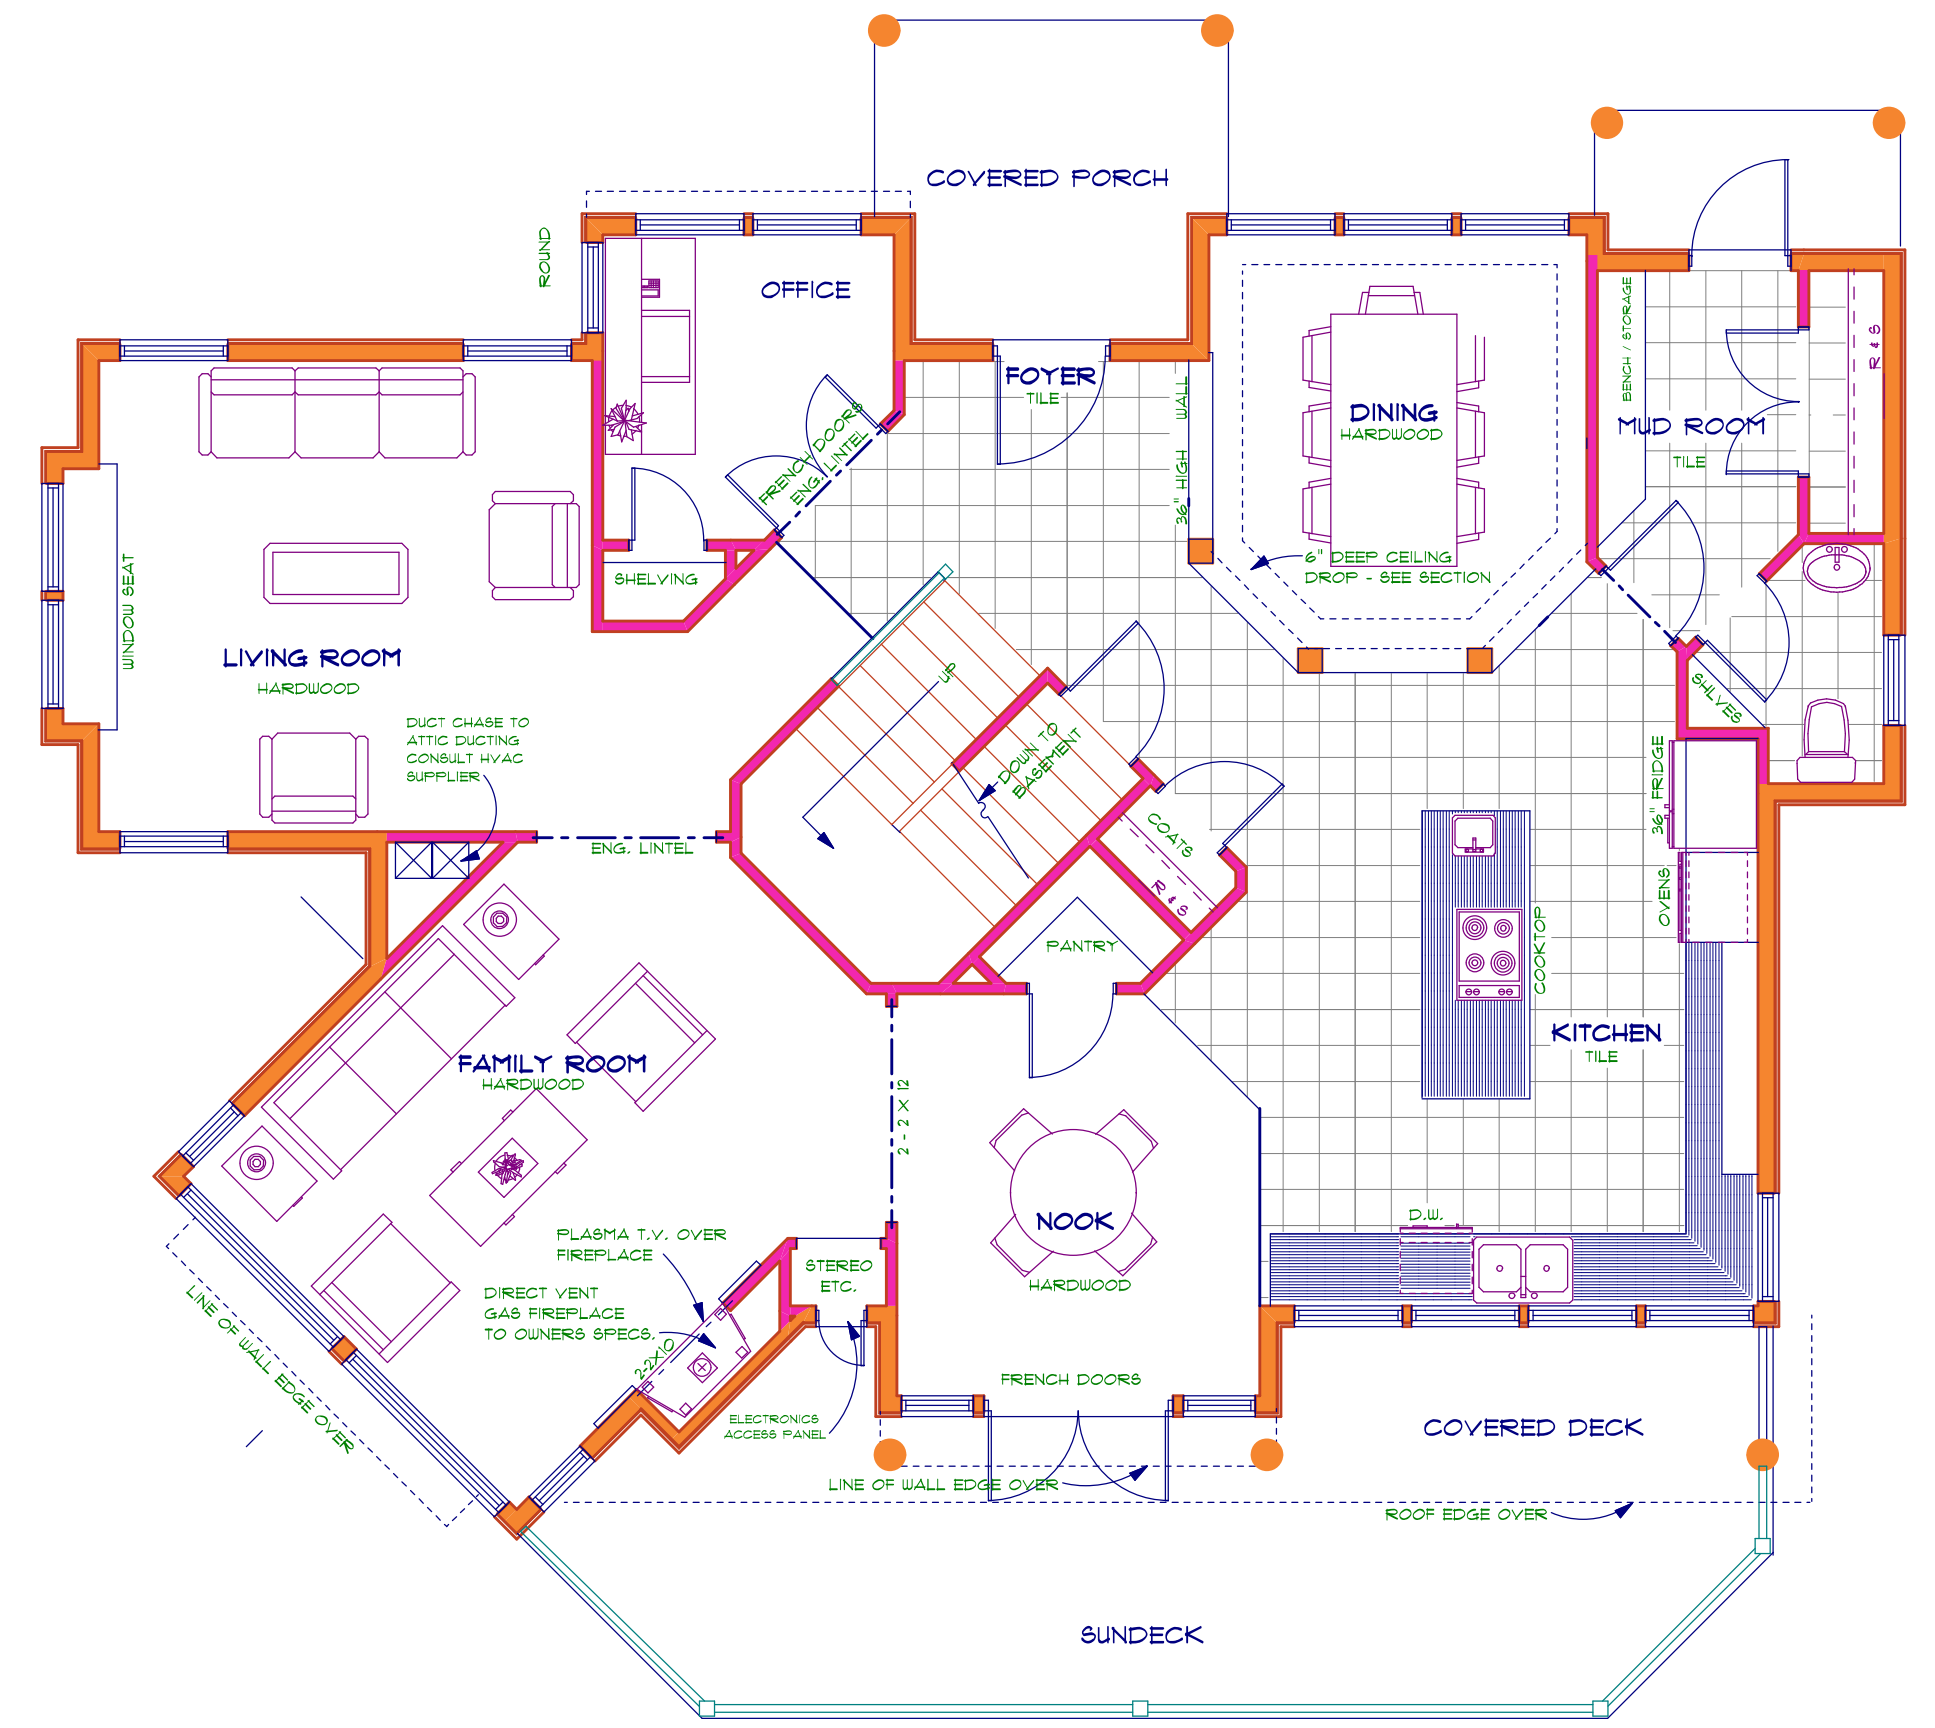


MAIN FLOOR PLAN  
1402 SQ. FT.

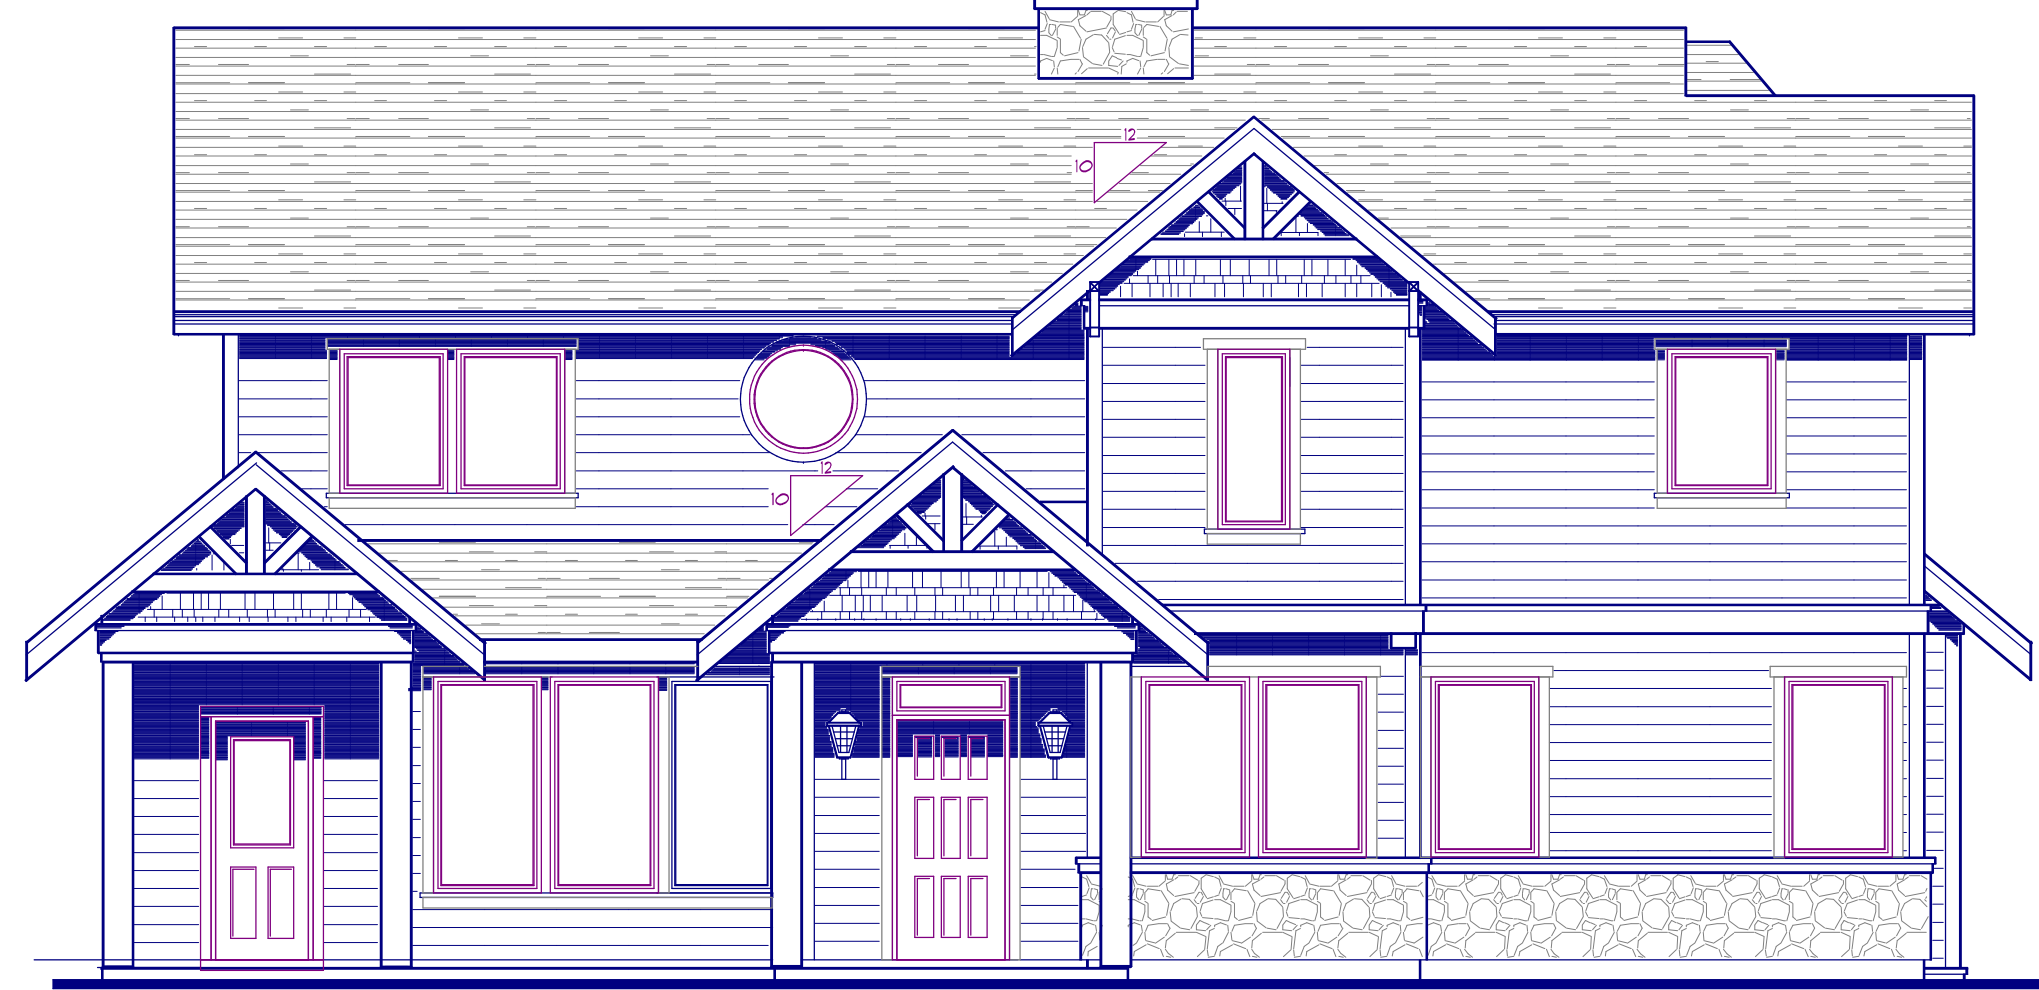

SOUTH ELEVATION

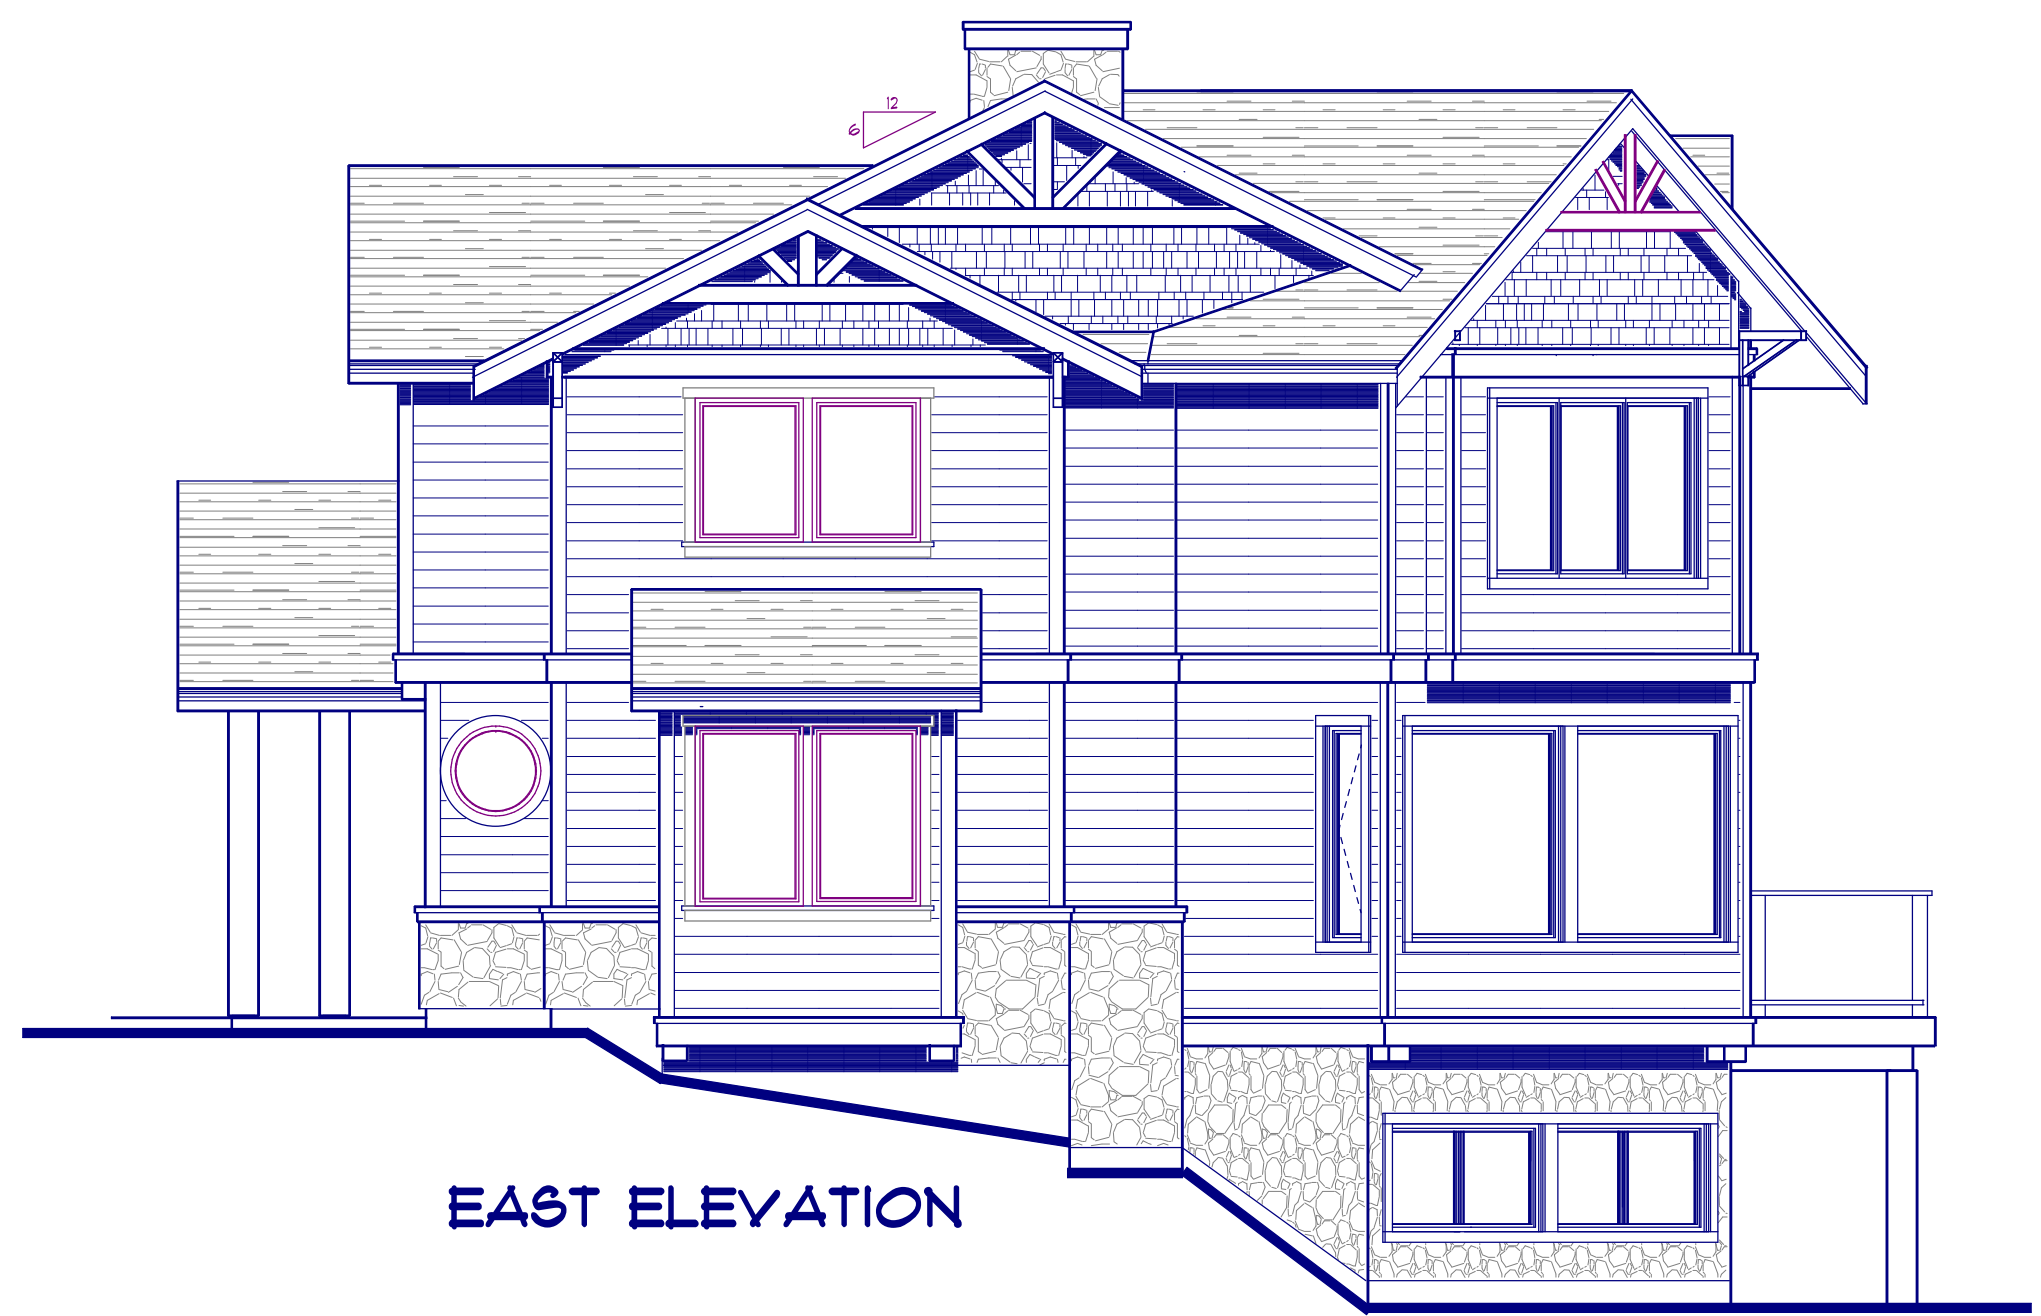

EAST ELEVATION

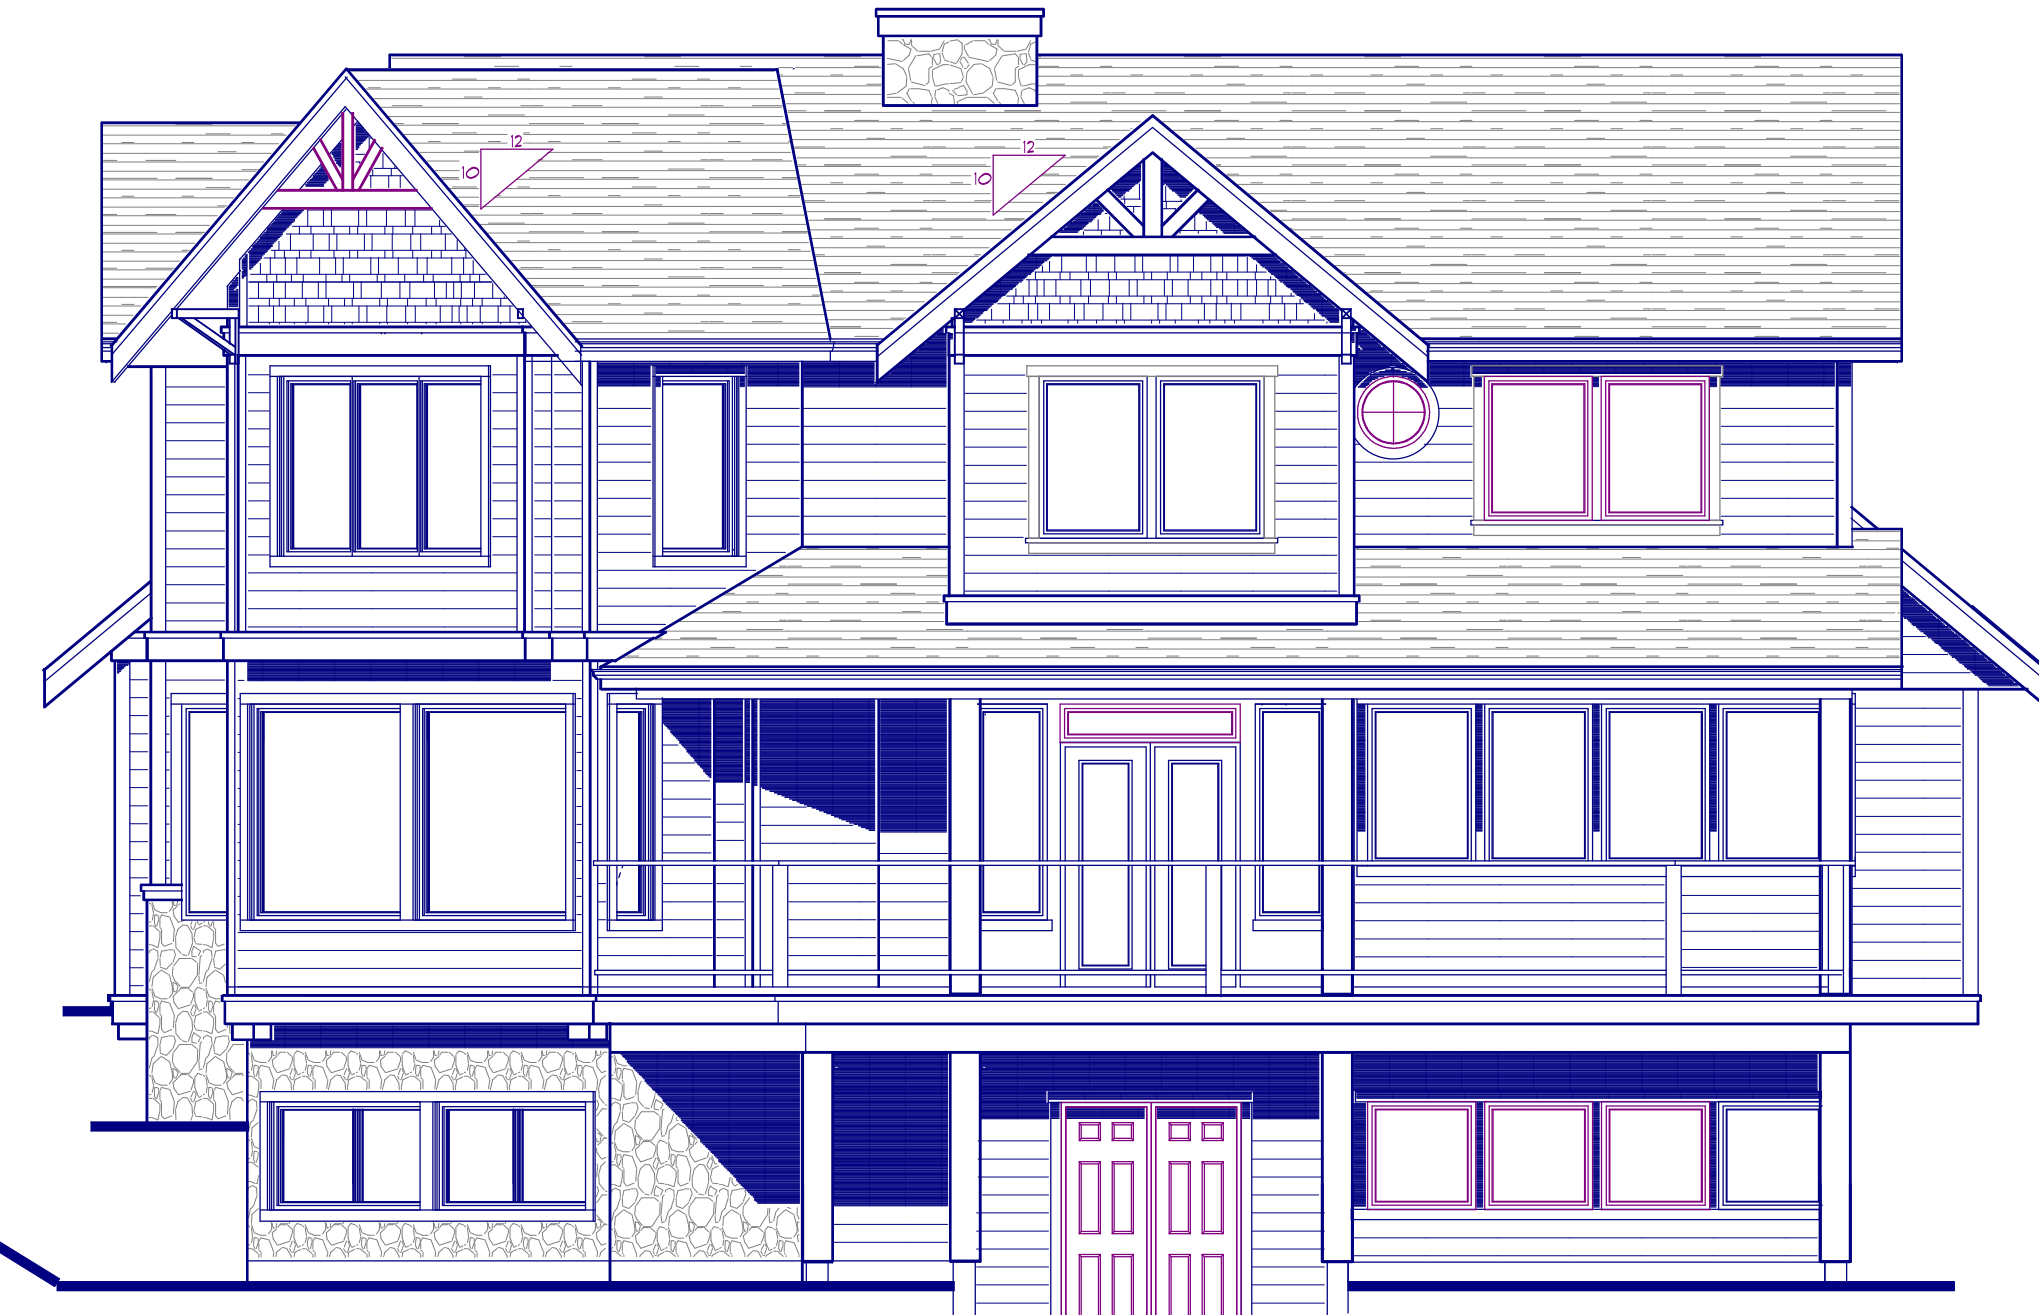

NORTH ELEVATION

**PACIFIC WEST**  
HOME DESIGNS LTD.  
1705 COUICHAN BAY RD. COUICHAN BAY B.C.  
P.O. BOX 5 COUICHAN BAY B.C. V0R 1N0

746 1720 PHONE + FAX      www.pacificwestdesign.com

TITLE: \_\_\_\_\_

SHAUNIGAN LAKE B.C.

SEAL:	DATE PLOTTED: APRIL 10 2006	JOB No:
DESIGN: B.J.	DRAWN: B.J.	SHEET No:
SCALE: 1/4" = 1'-0"	1 OF 1	