




UPPER FLOOR PLAN  
2564 SQ. FT.

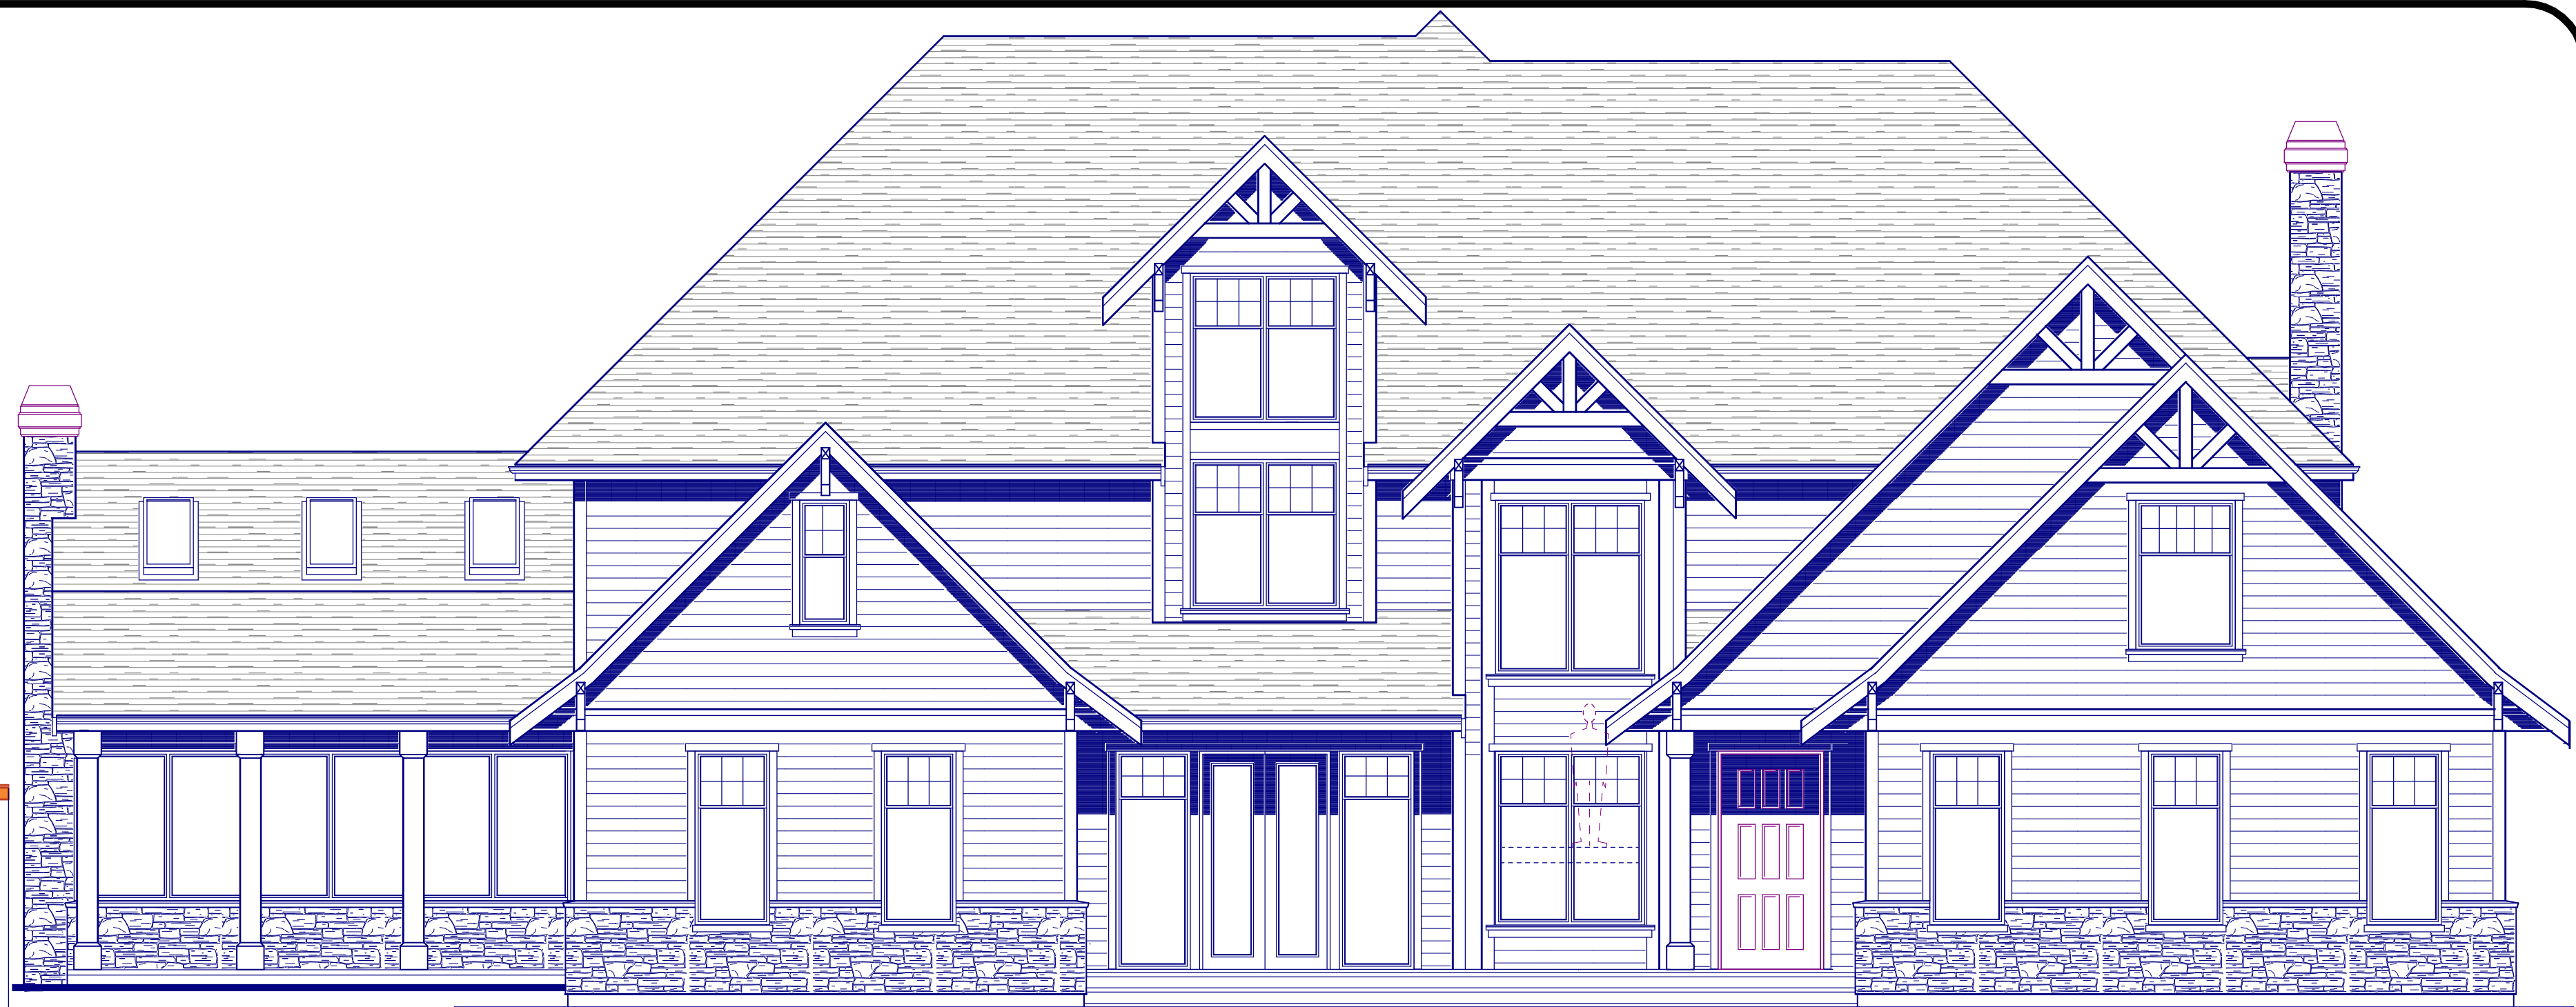


EAST ELEVATION

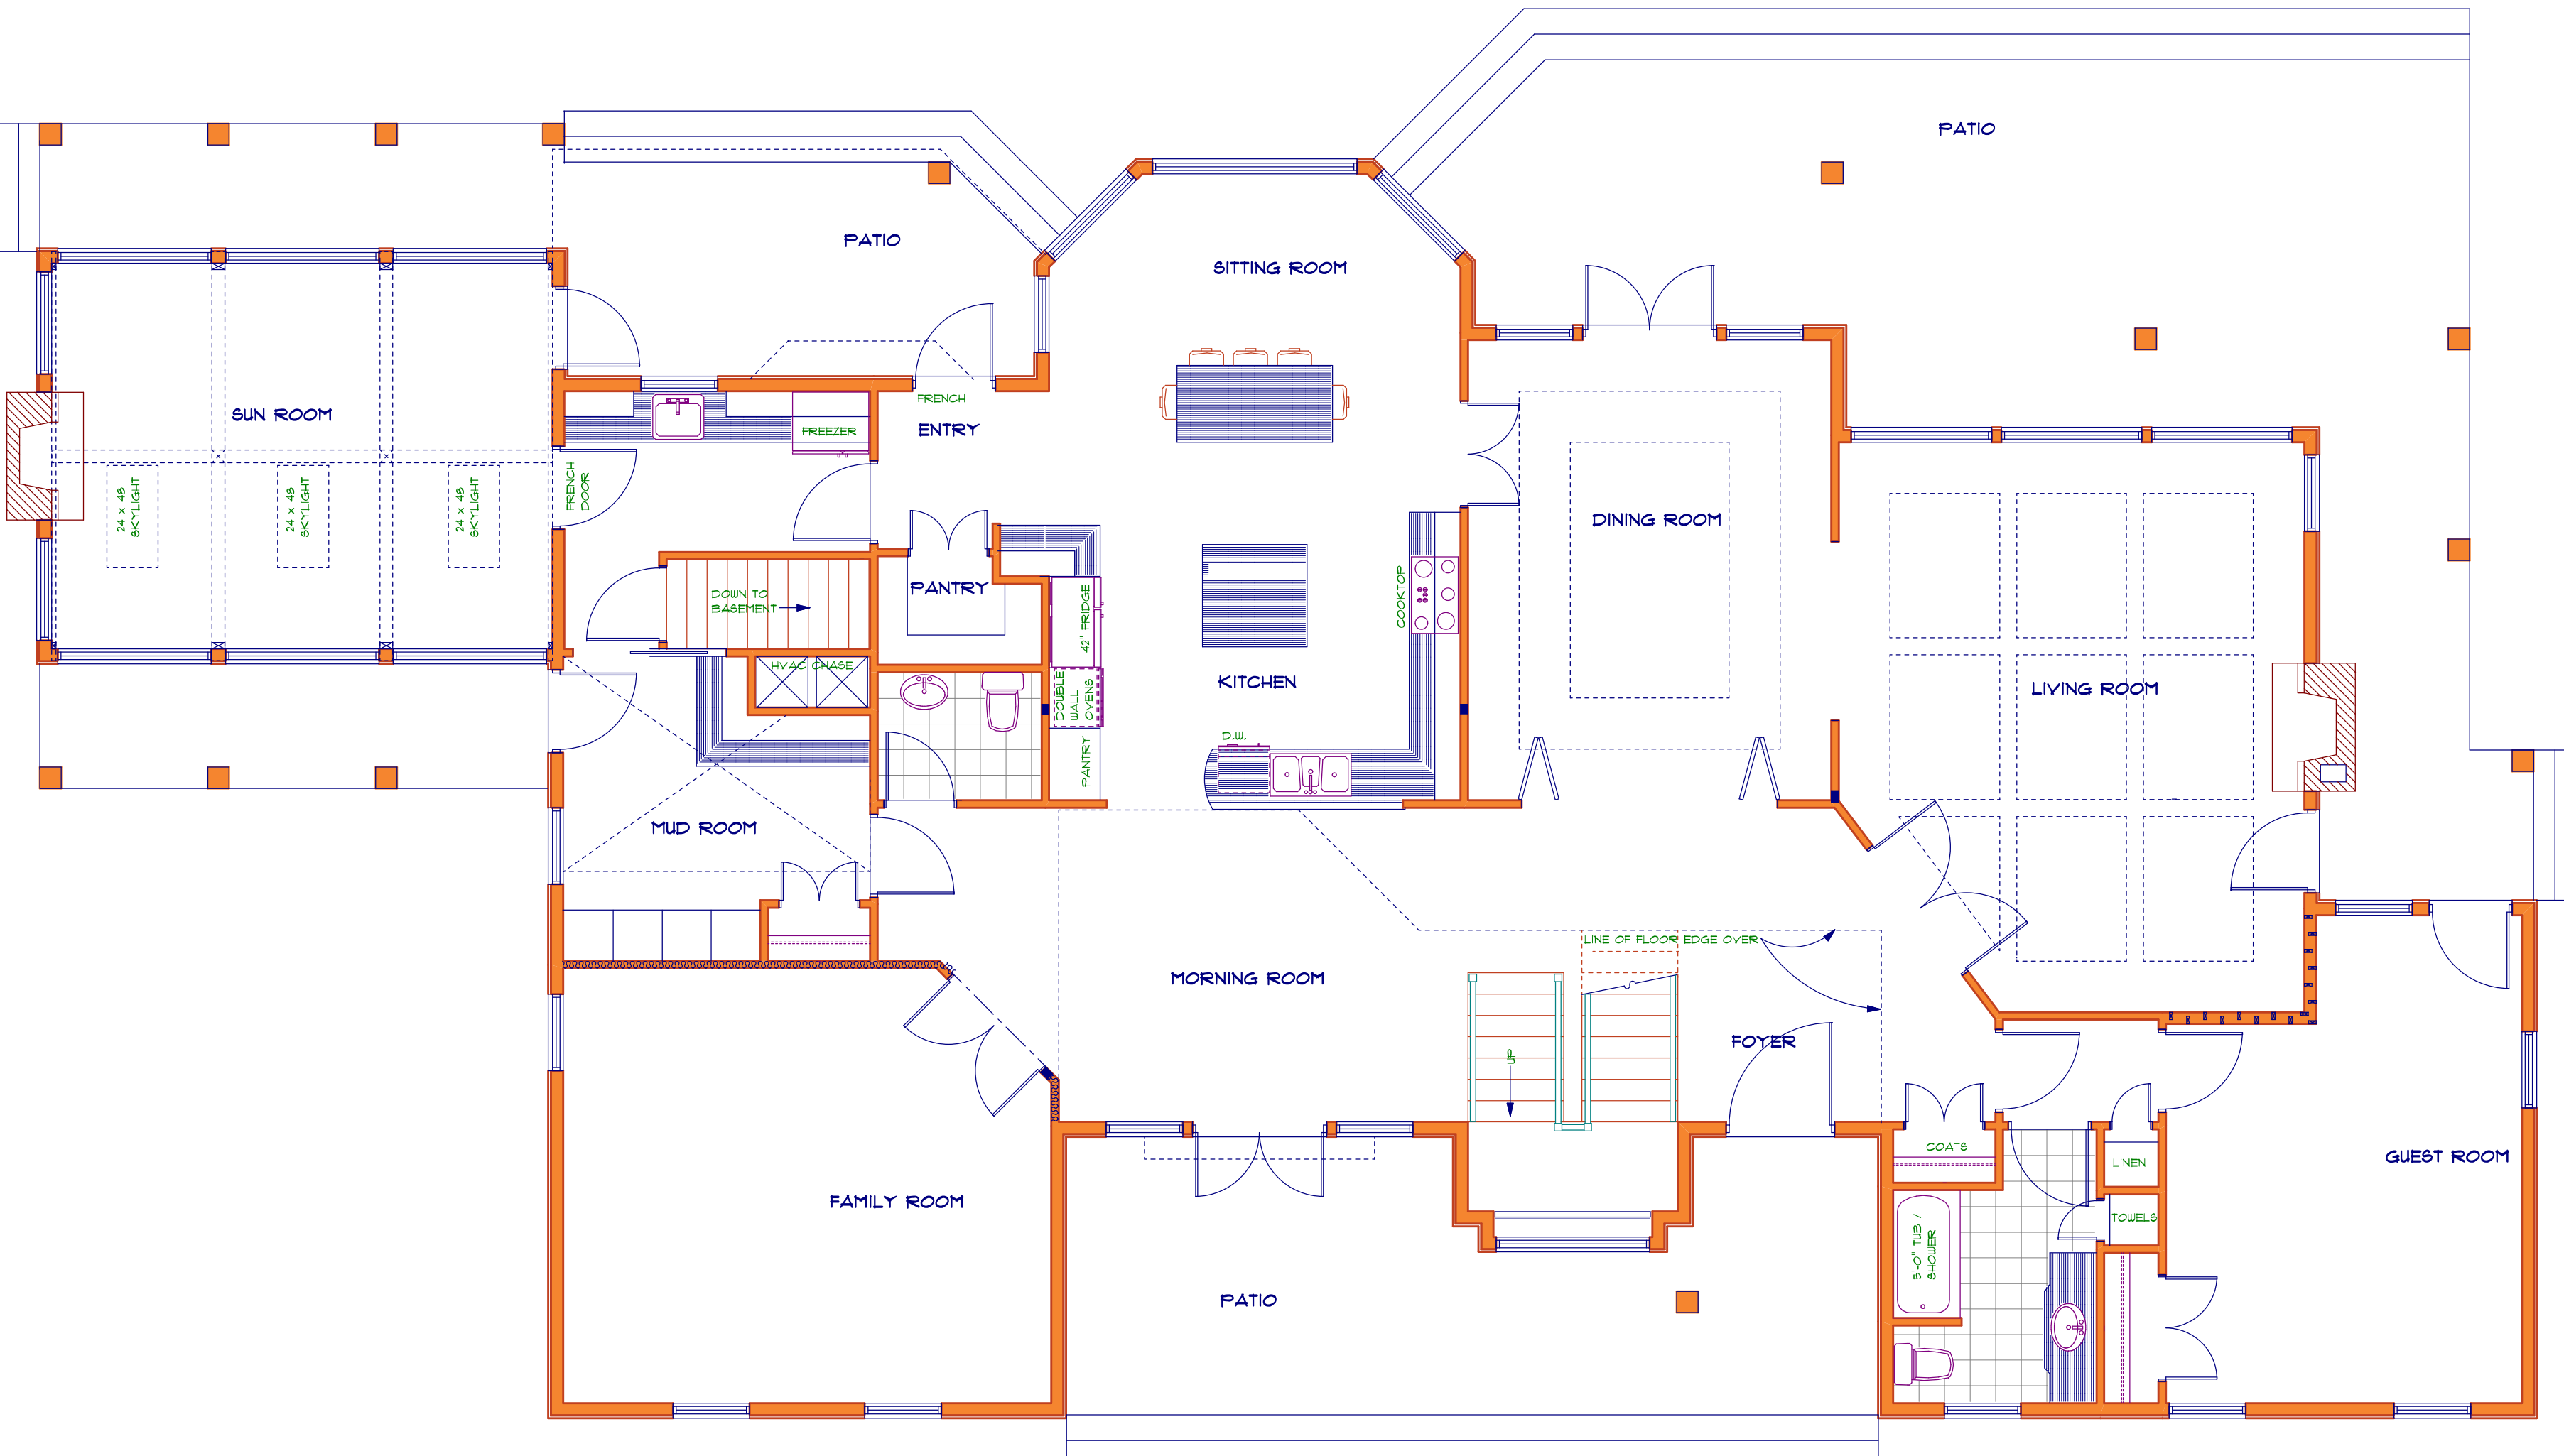

MAIN FLOOR PLAN  
3088 SQ. FT.

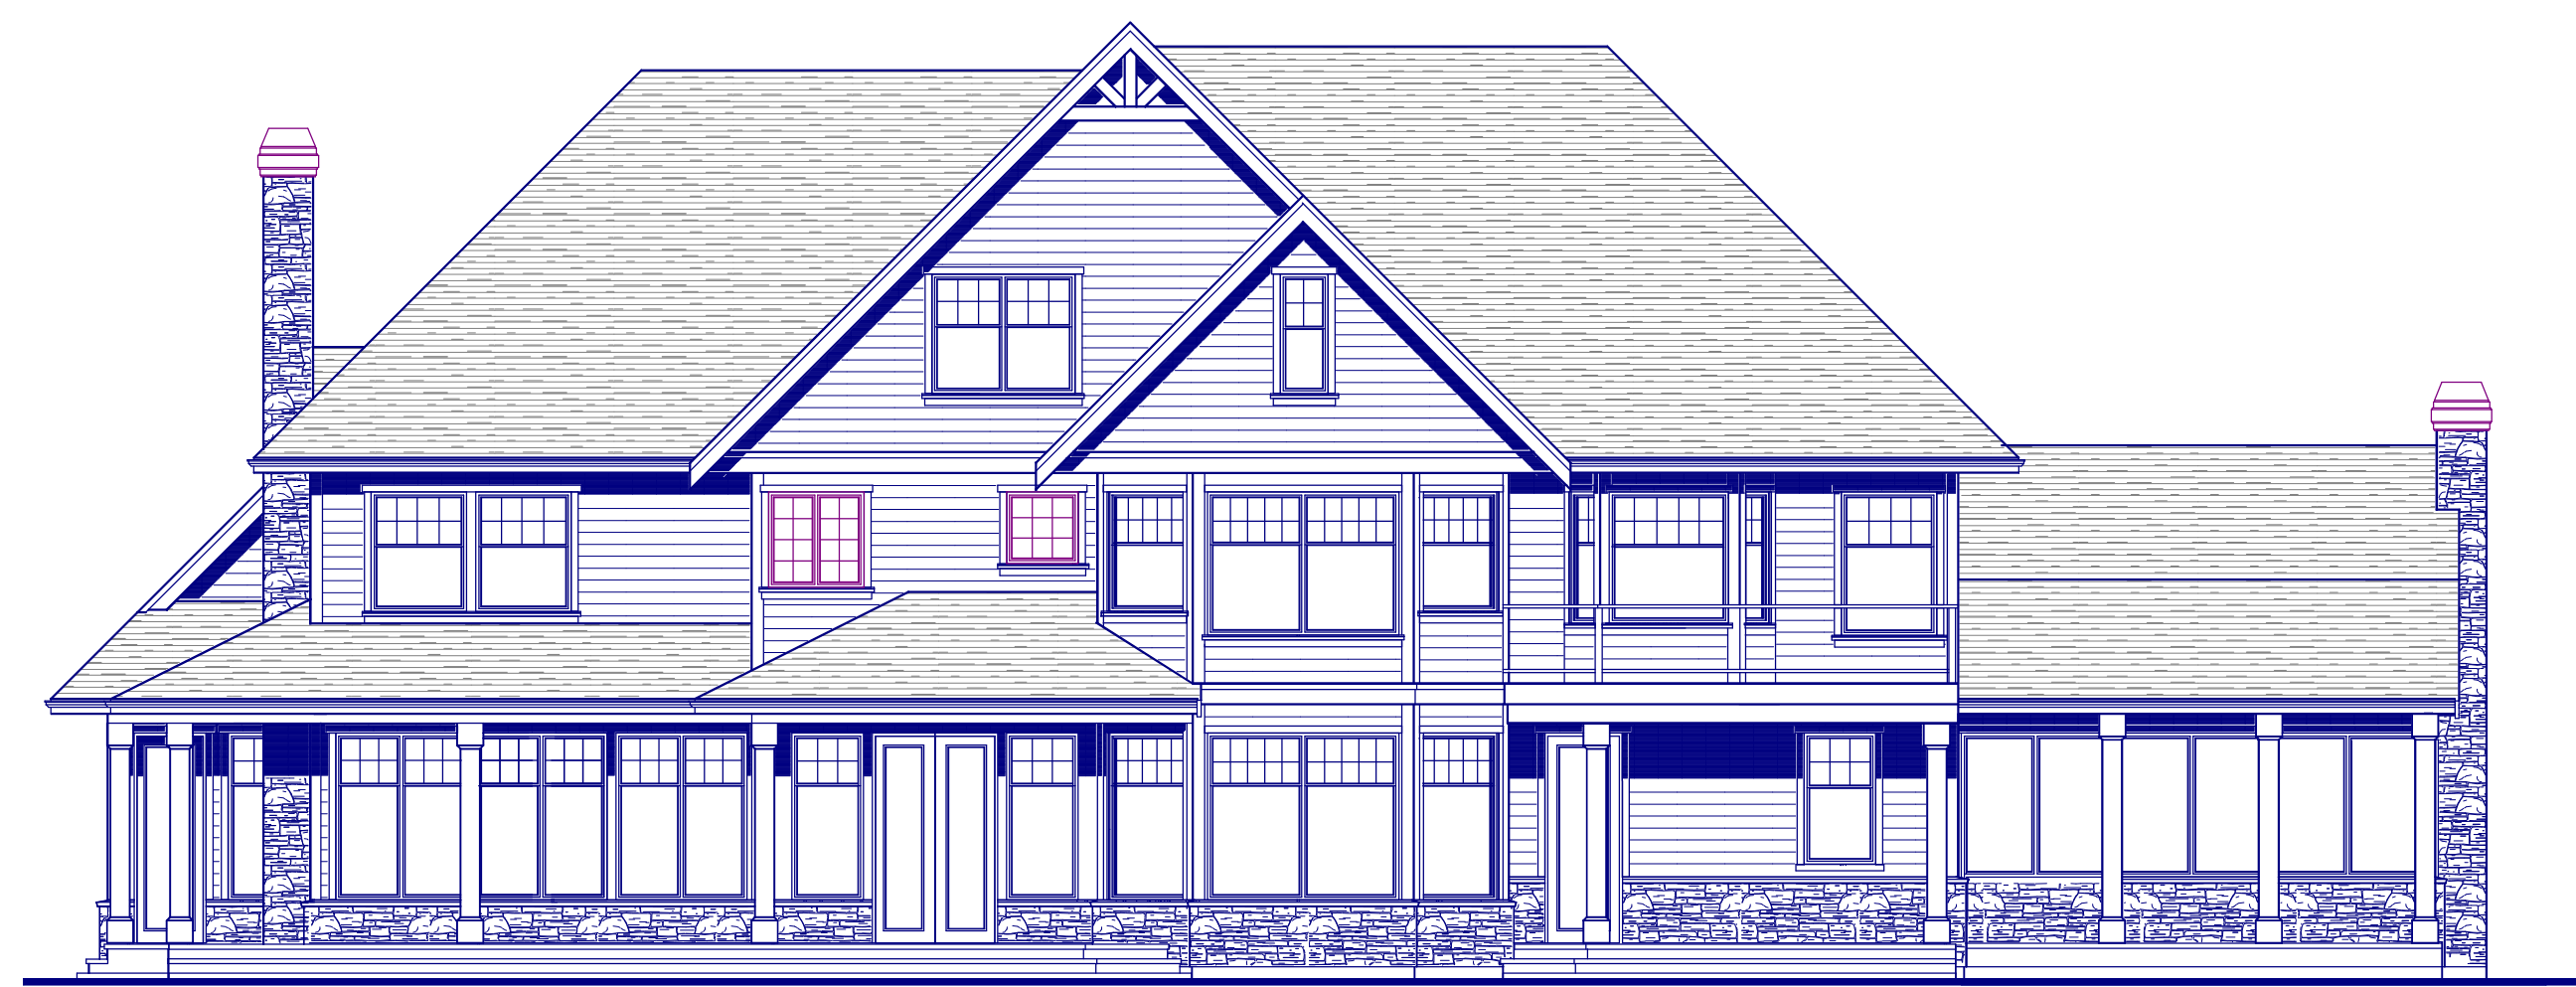

WEST ELEVATION

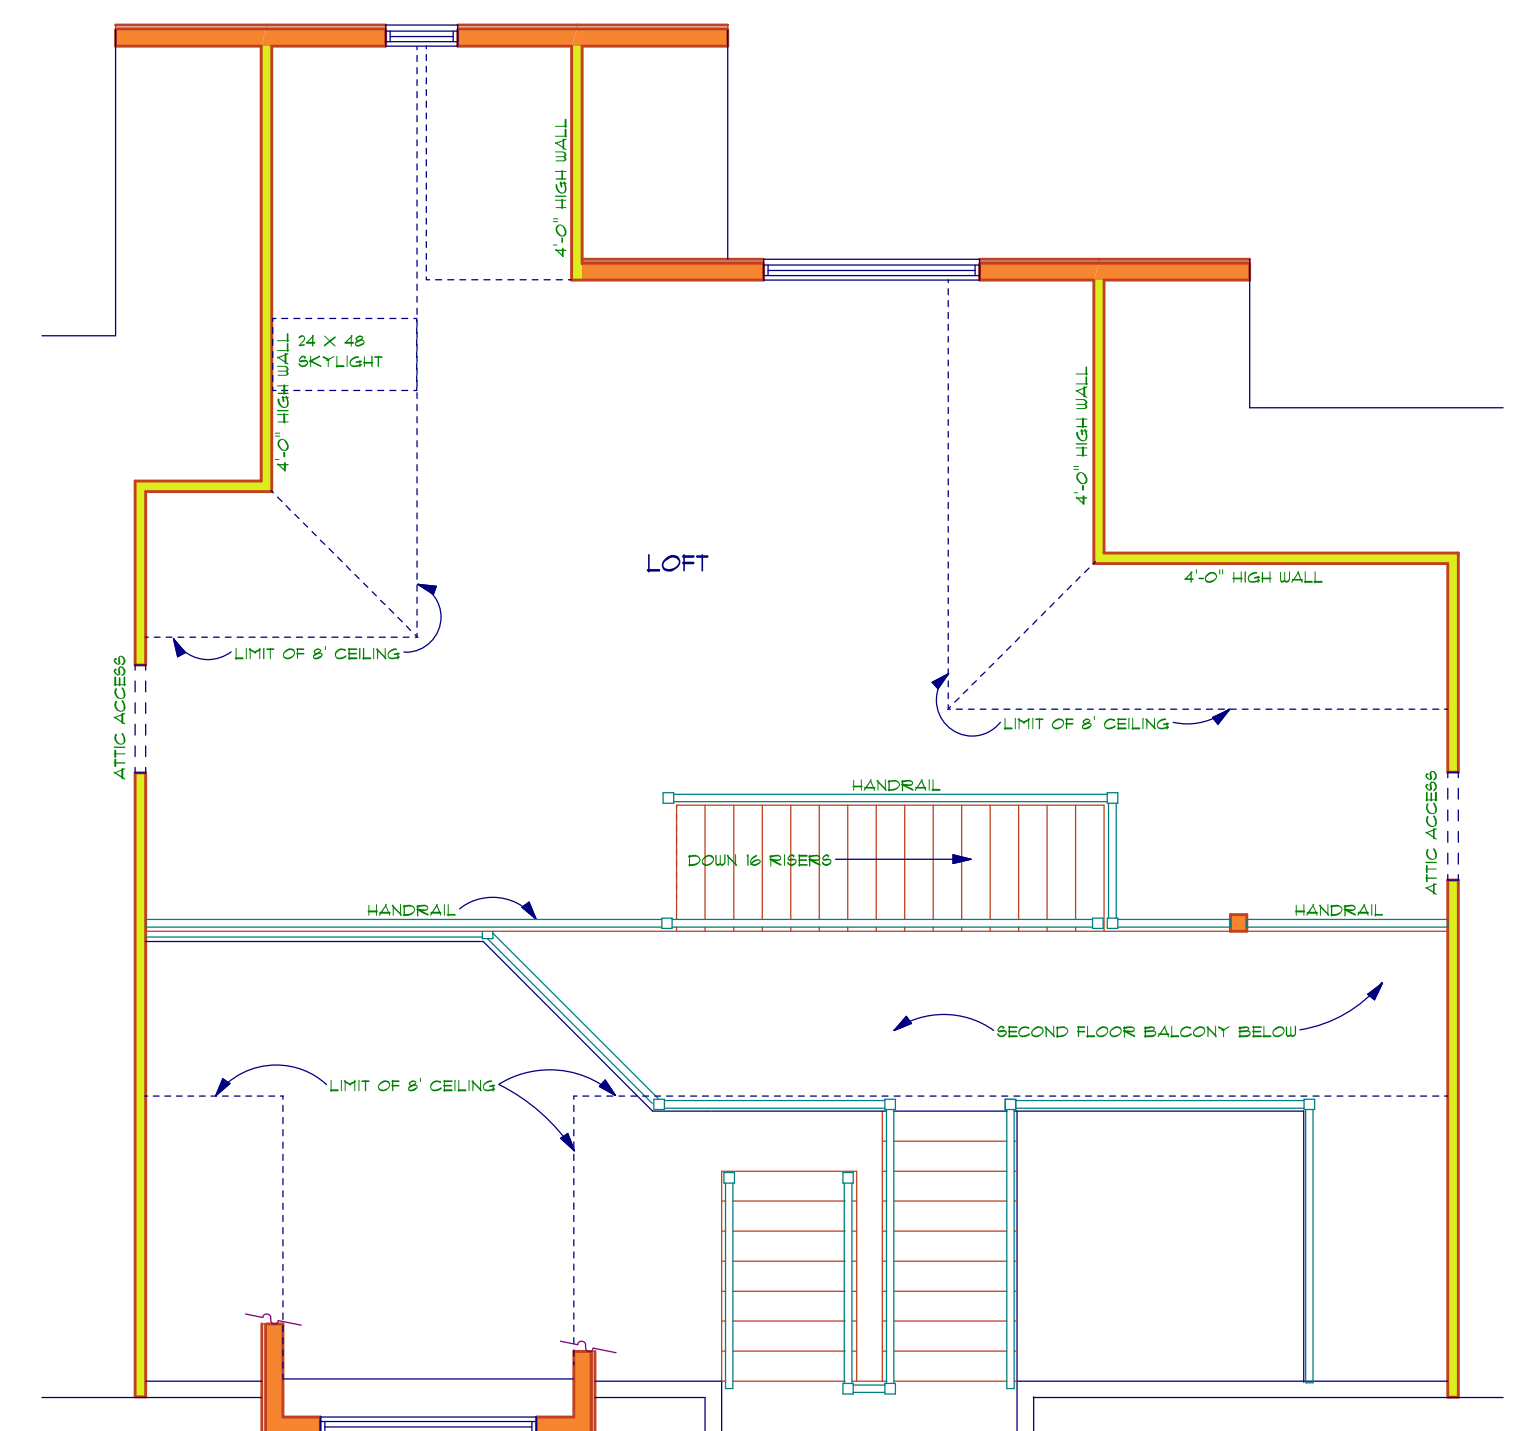

LOFT FLOOR PLAN  
618 SQ. FT.

**PACIFIC WEST**  
HOME DESIGNS LTD.  
1105 COWICHAN BAY RD. COWICHAN BAY B.C.  
P.O. BOX 5 COWICHAN BAY B.C. V0R 1N0  
746 1720 PHONE • FAX www.pacificwestdesign.com

TITLE:  
DUNCAN, B.C.

SEAL:	DATE PLOTTED: MARCH 03 2006	JOB No:
DESIGN: D.W.	DRAWN: B.W.	SHEET No:
SCALE: 1/4" = 1'-0"	1 OF 1	